

Scale: 1" = 100' LEGEND Vicinity Map Found I ron Pin-Set Iron Pin-(1/2x18 Rebar) Found Stone

> NOTE: Lot Boundary Surveys Recorded in Plat Bk 20 Pages 269 through 273.

COE Monument -

FILED FOR RECORD At 1:15 0'clock 12 M

JUN 18 1991

SUE HODGES Clerk and Recorder BENTON COUNTY, ARK.

PLANNING BOARD SERVICE OFFICER

CERTIFICATION


This is to certify that the hereon Platted Property has been Surveyed. The corners are marked as shown and are in accordance with existing monuments in the vicinity. This certification is for and limited to the Parties shown hereon.

RLS 1 1068

Garfield Arkansas Land Management Consultants Arkansas Date of Survey: Drawn by: PRS Scal e: 1" = 100'

Sec 35, Twp 20 North, Rng 28 West Benton County, Arkansas

Subscribed and sworn before me this

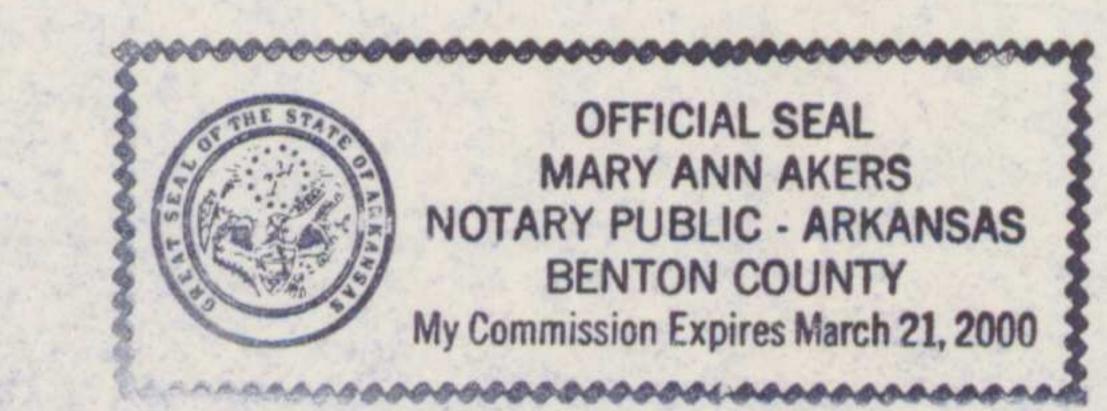

OWNERS CERTIFICATION AND DEDICATION

sole Owners of the berson Platted Property and do bersby

dedicate all Easements and Rights-of-Way to the use of the

We, the undersigned, do bereby swear that we are the