
SCALE 1": 100 FT.

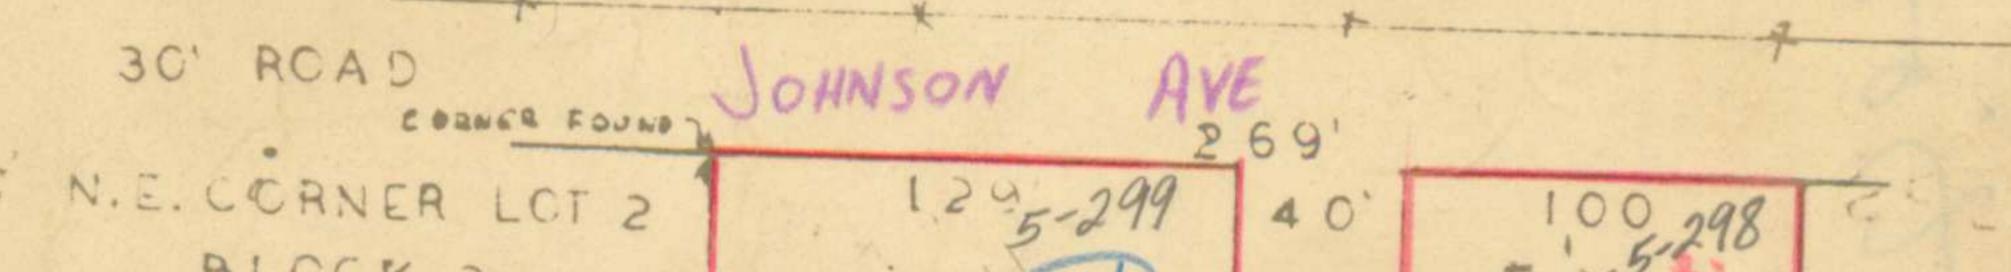

BLOCK 2 MISSEHEE ADD.

2 5 9

## VENTERS FIRST ADDITIC

WAL ACE VENTERS - OWNER AND DEVELOF CAVE SPRINGS, ARKANS

See Large Map

Located in part of the Southeast quarter of th

West of the Southeast Corner of the Southeast Quarter of the quarter in Section 1, Twp. 18 M., Rg. 31 W. in Benton Count thence mest 269.0 feet; thence North 455.0 feet; thence La feet; thence South 455.0 feet to the Point of Beginning, of 2.8 a res more or less.

SULL DES CERTIFICATE.

This is to certify that the above described land designated First addition has been surveyed and that this Plat conforms Survey. Iron Pins have been set at all corners.

Survered and Flatted april 12, 1968


SE. CORNER-SEANS A
SEC. I-TWP. 18N. SG 31.W.
269' 39
POINT OF BEGINNIN.

FILED FOR REBORD

At 3:40 0'Clock P. M.

MAY 7 1968

JOSEPHINE R. HEYLAND
Clerk and Recorder
BENTON COUNTY, ARK.

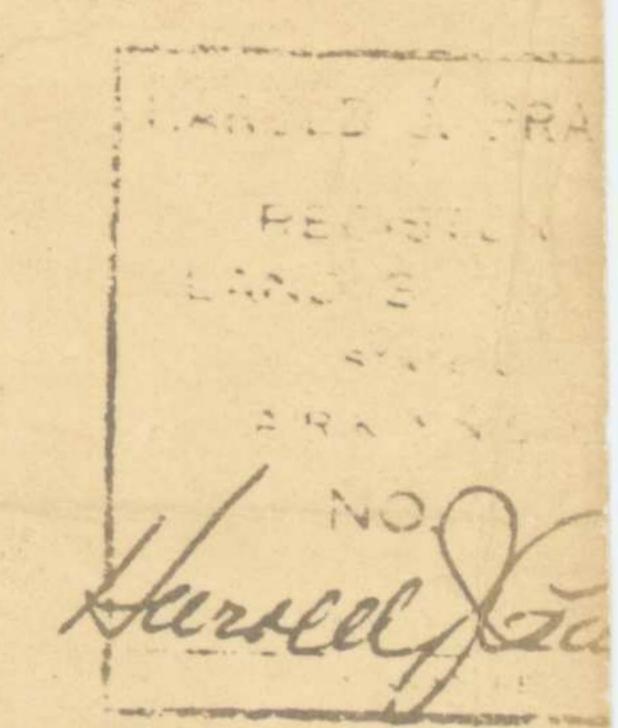

Benton County Jury